


ELEVATION OF CLIMBING WALL

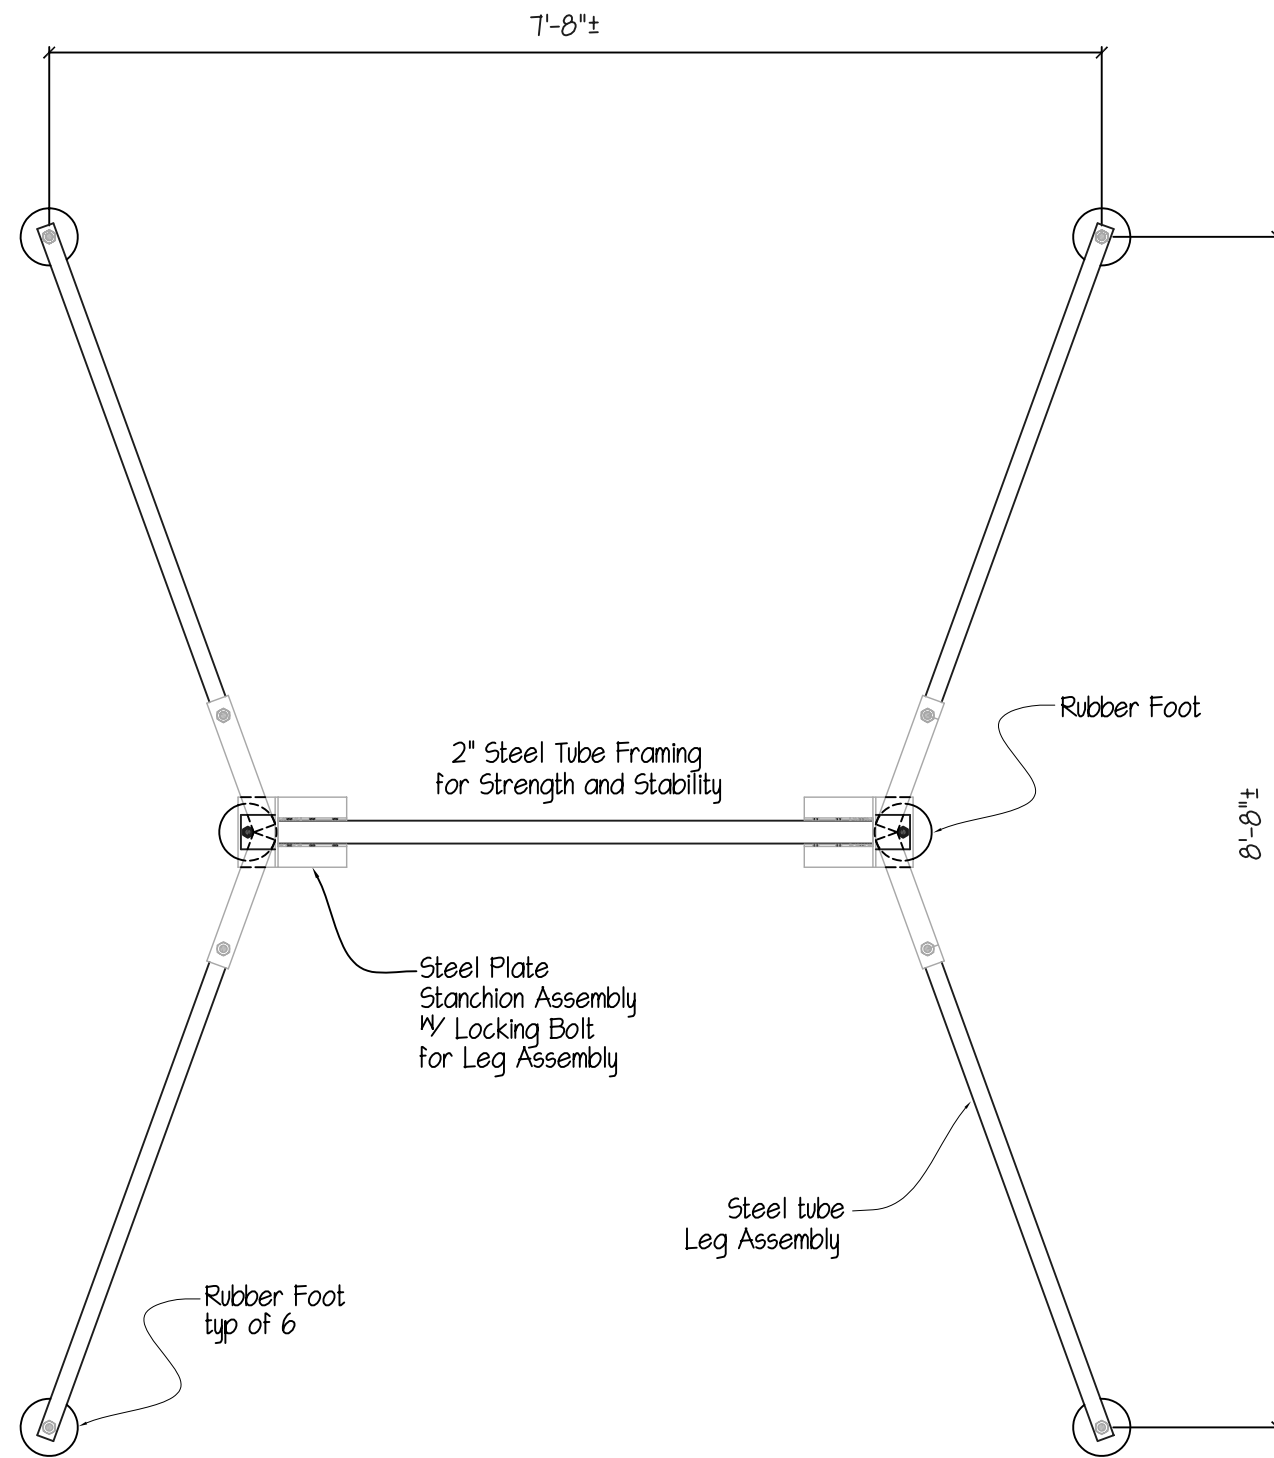

PLAN VIEW OF CLIMBING WALL

ON TARGET	
15312 SPENCERVILLE COURT, SUITE 100 BURTONSVILLE, MARYLAND 20866 301-421-4433 FAX: 301-421-9575	
LEOPARD CHALLENGE	DATE: 9/26/05 REV: -
© DETAILS OF CLIMBING WALL	DWG # CW-1